


DECKBLATT NR. 1
 ZUM BEBAUUNGSPLAN "KIRCHENFELD", ACHSLACH

V. DECKBLATT 1 M 1 : 1000

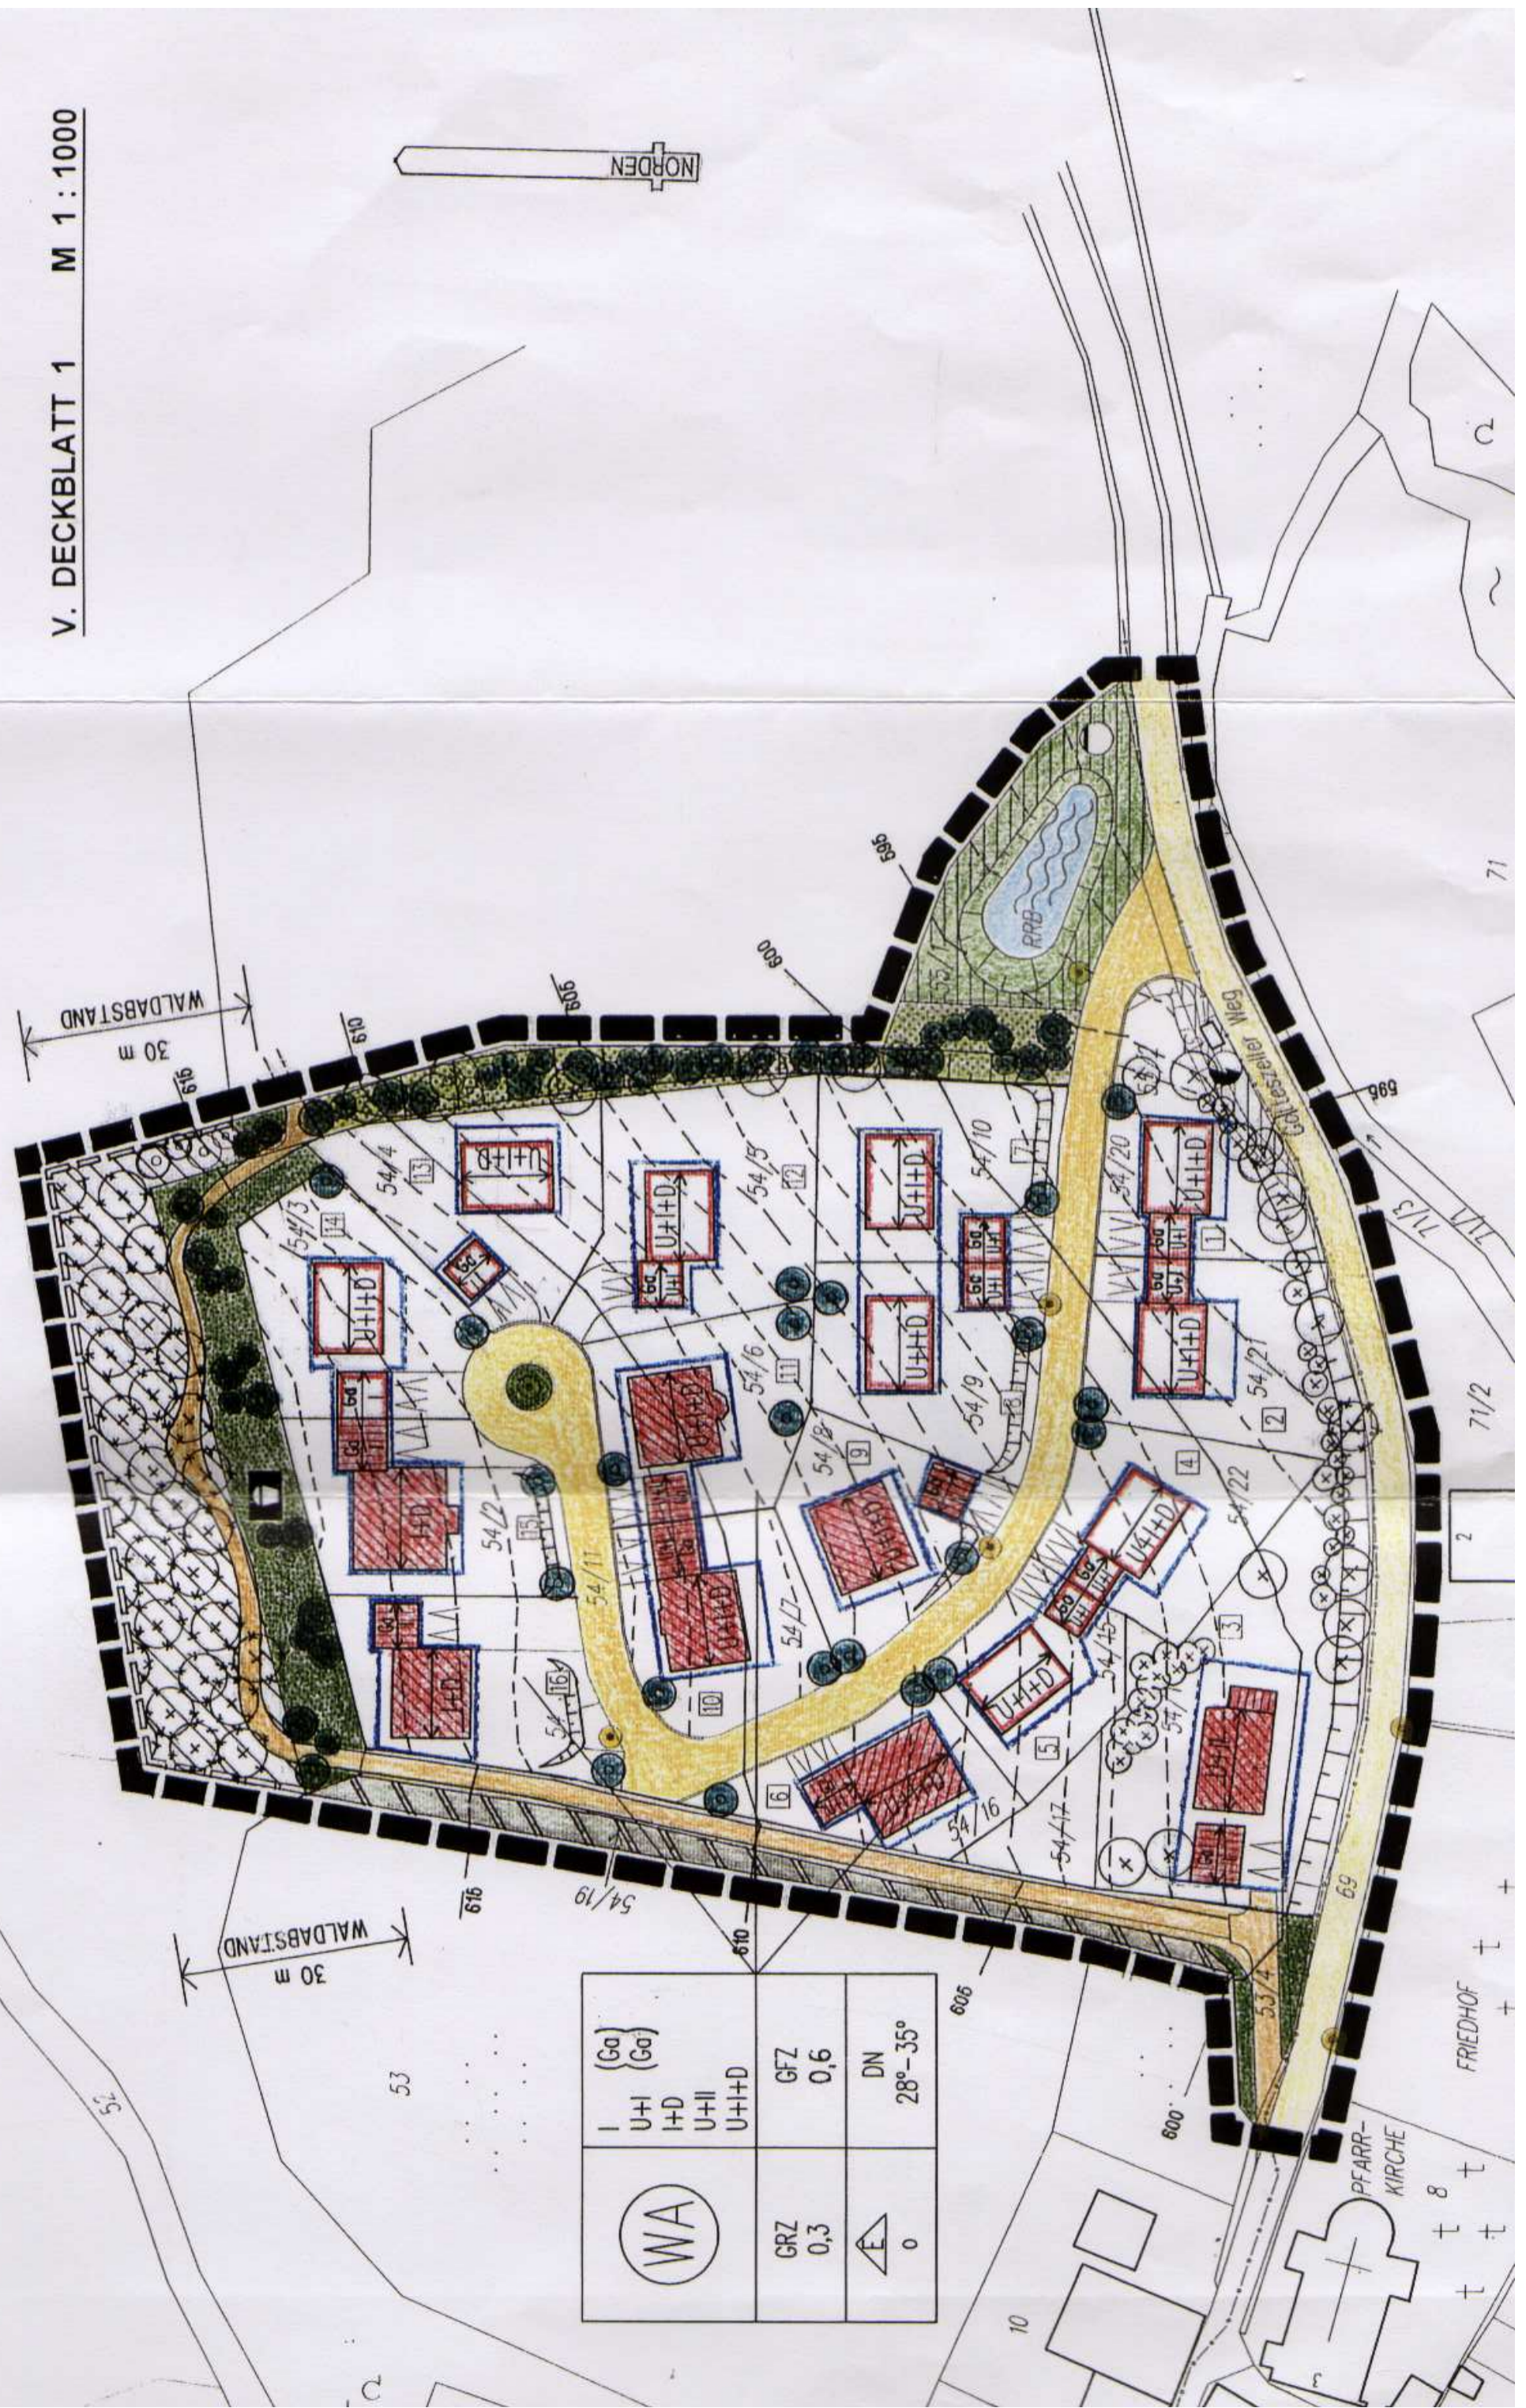

(WA)	(Go)	
	U+H	
	I+D	
	U+H+D	
	GRZ	0,3
	GFZ	0,6
	E	0
	DN	28°-35°