


167,1 / 557,1
167 / 55

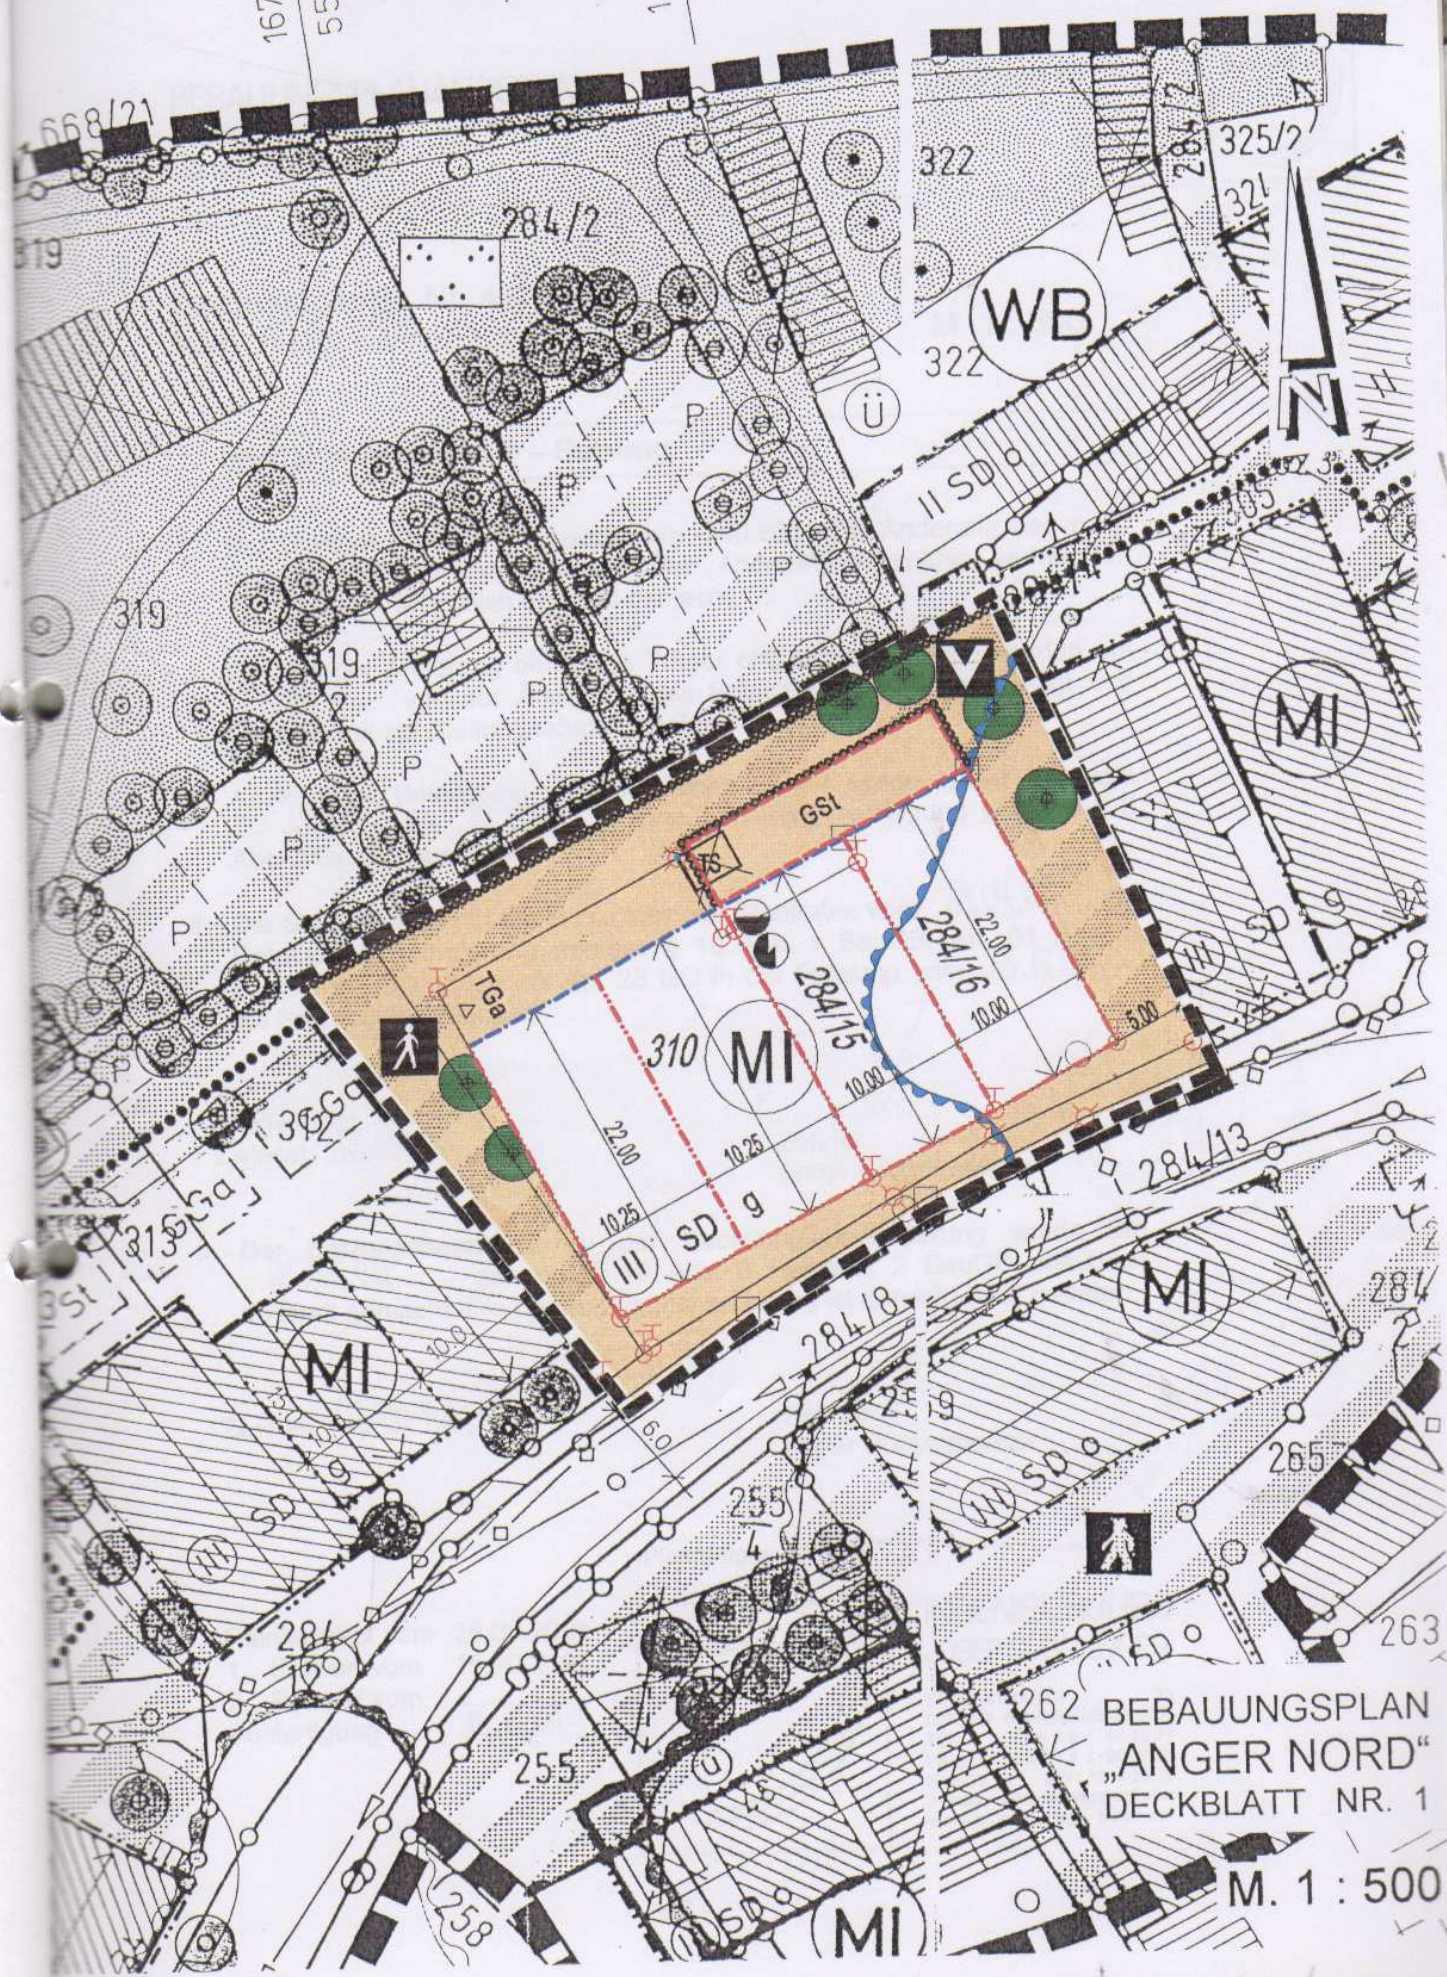

BEBAUUNGSPLAN
"ANGER NORD"
DECKBLATT NR. 1

M. 1 : 500