


I. PLANZEICHNUNG M 1:1.000

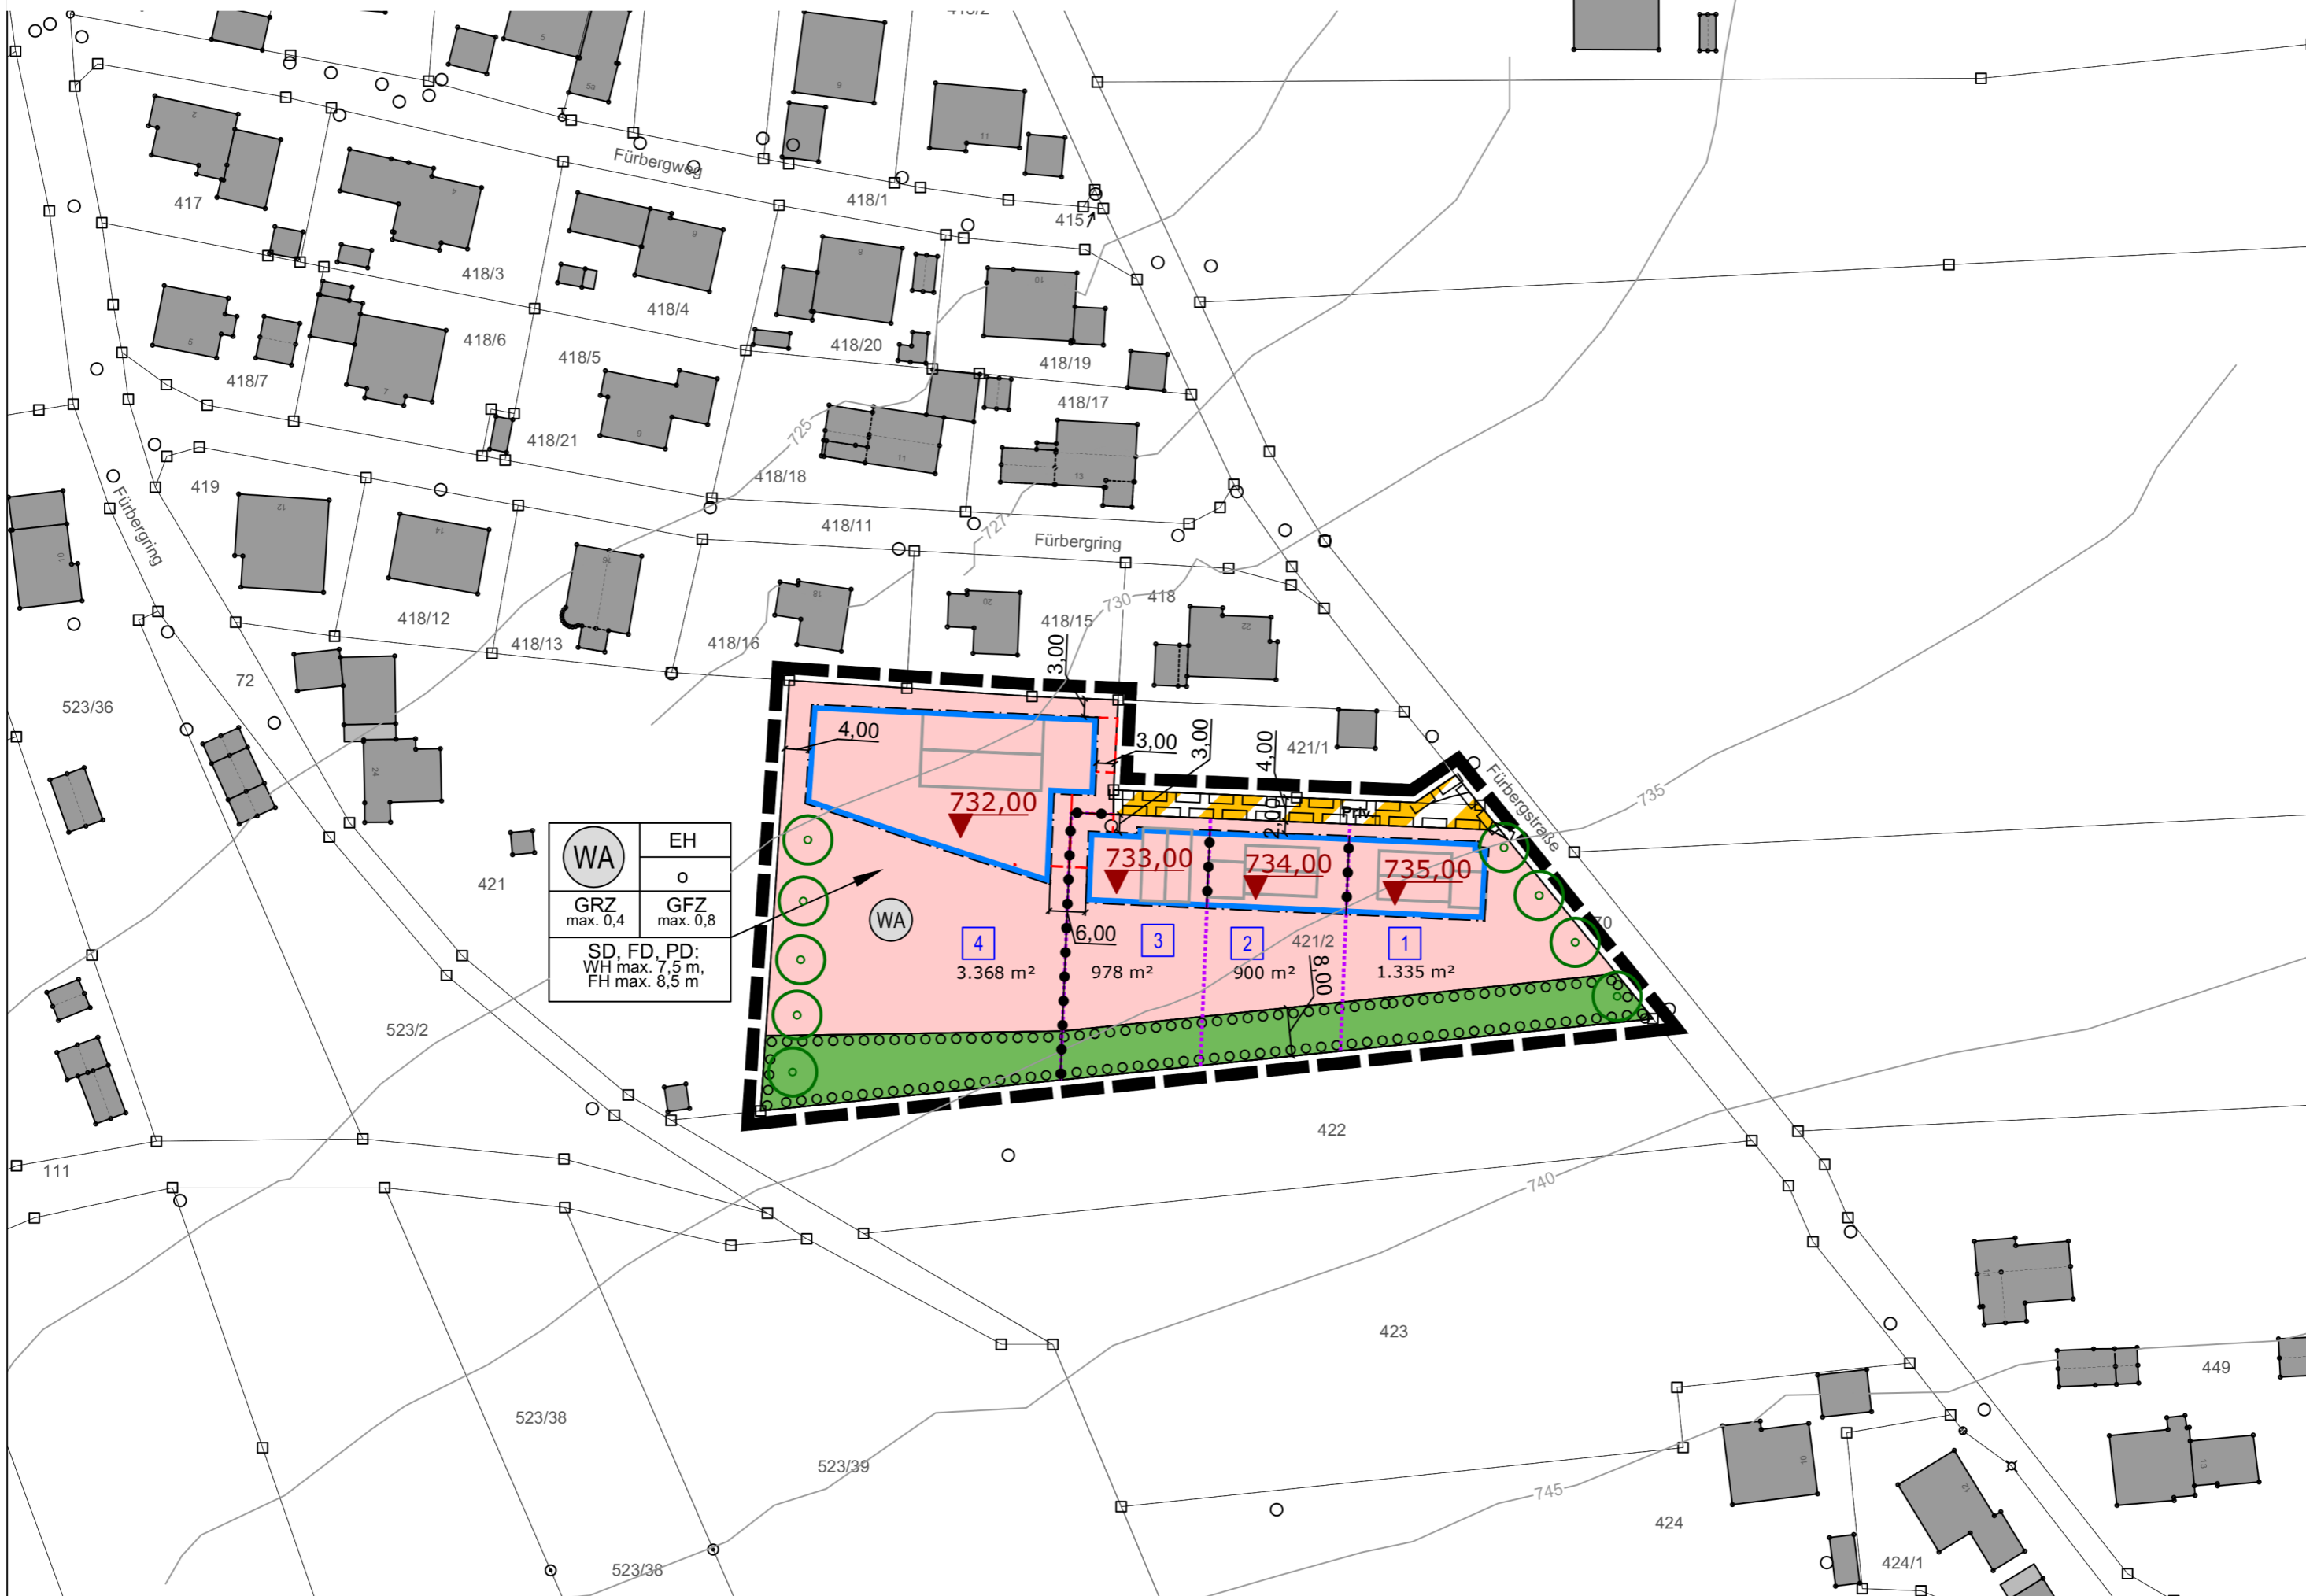

WA	EH
	o
GRZ max. 0,4	GFZ max. 0,8
SD, FD, PD: WH max. 7,5 m, FH max. 8,5 m	