


Planzeichnung

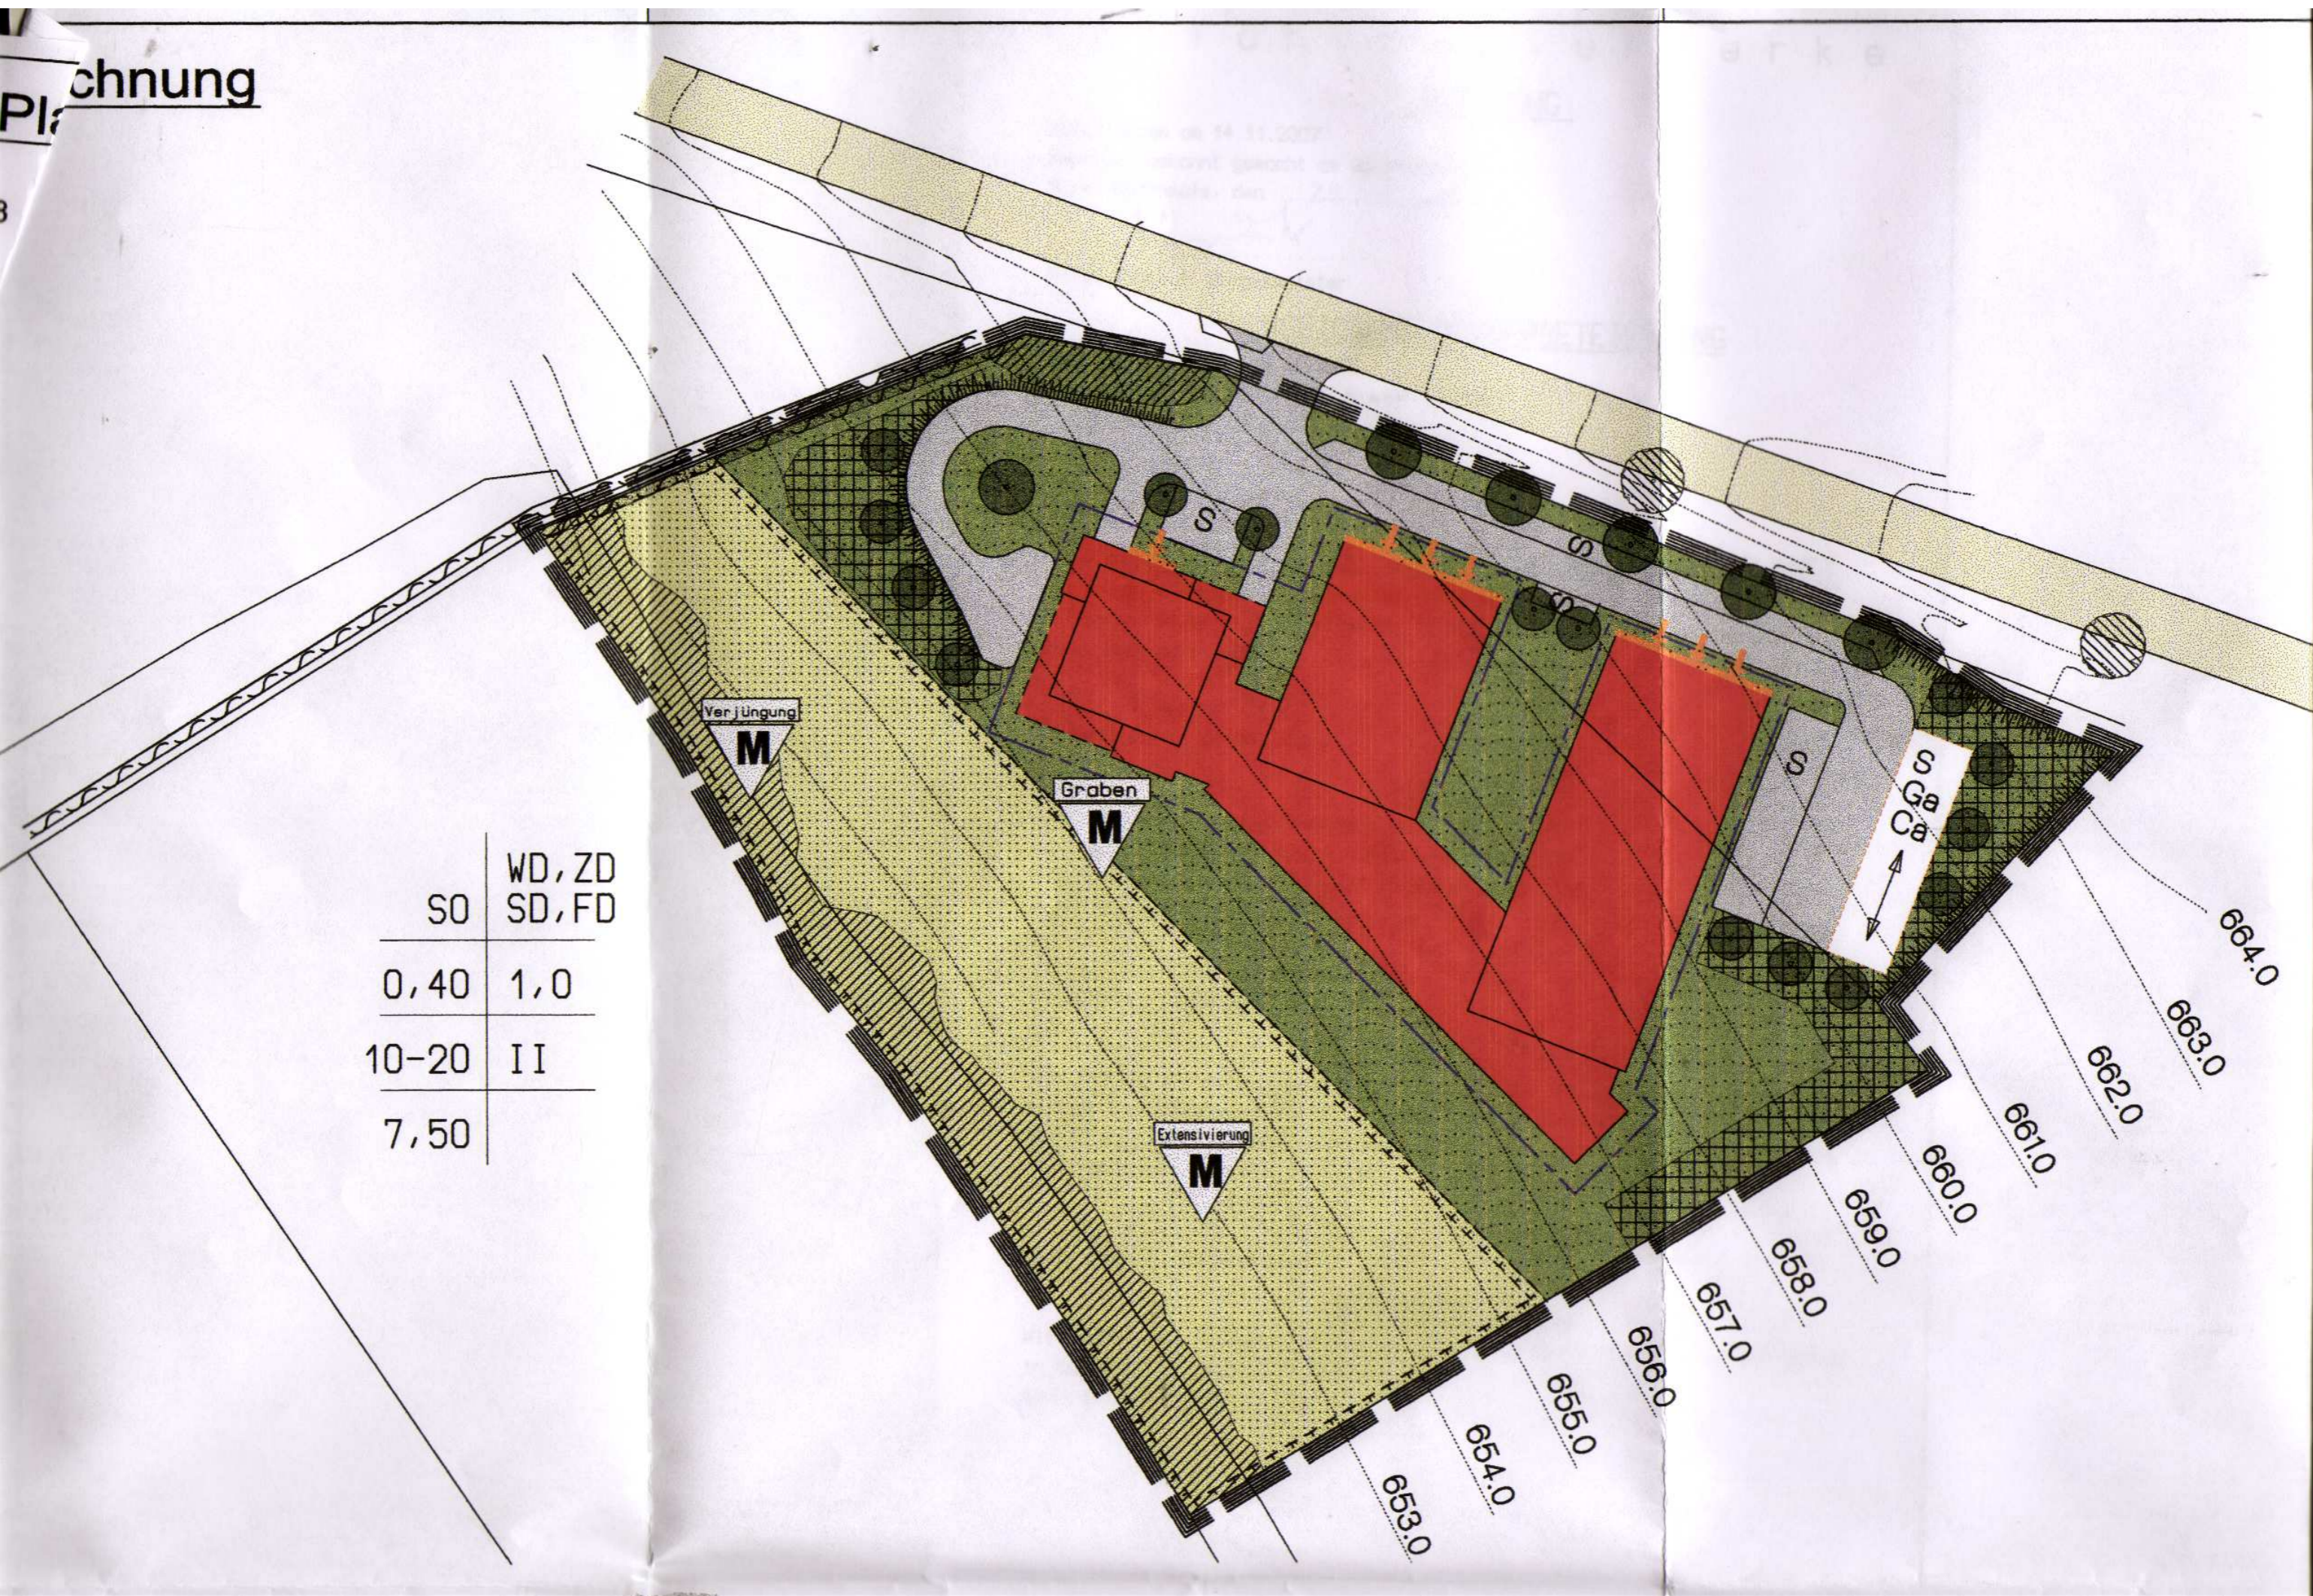

SO	WD, ZD SD, FD
0,40	1,0
10-20	II
7,50	

653.0
654.0
655.0
656.0
657.0
658.0
659.0
660.0
661.0
662.0
663.0
664.0