

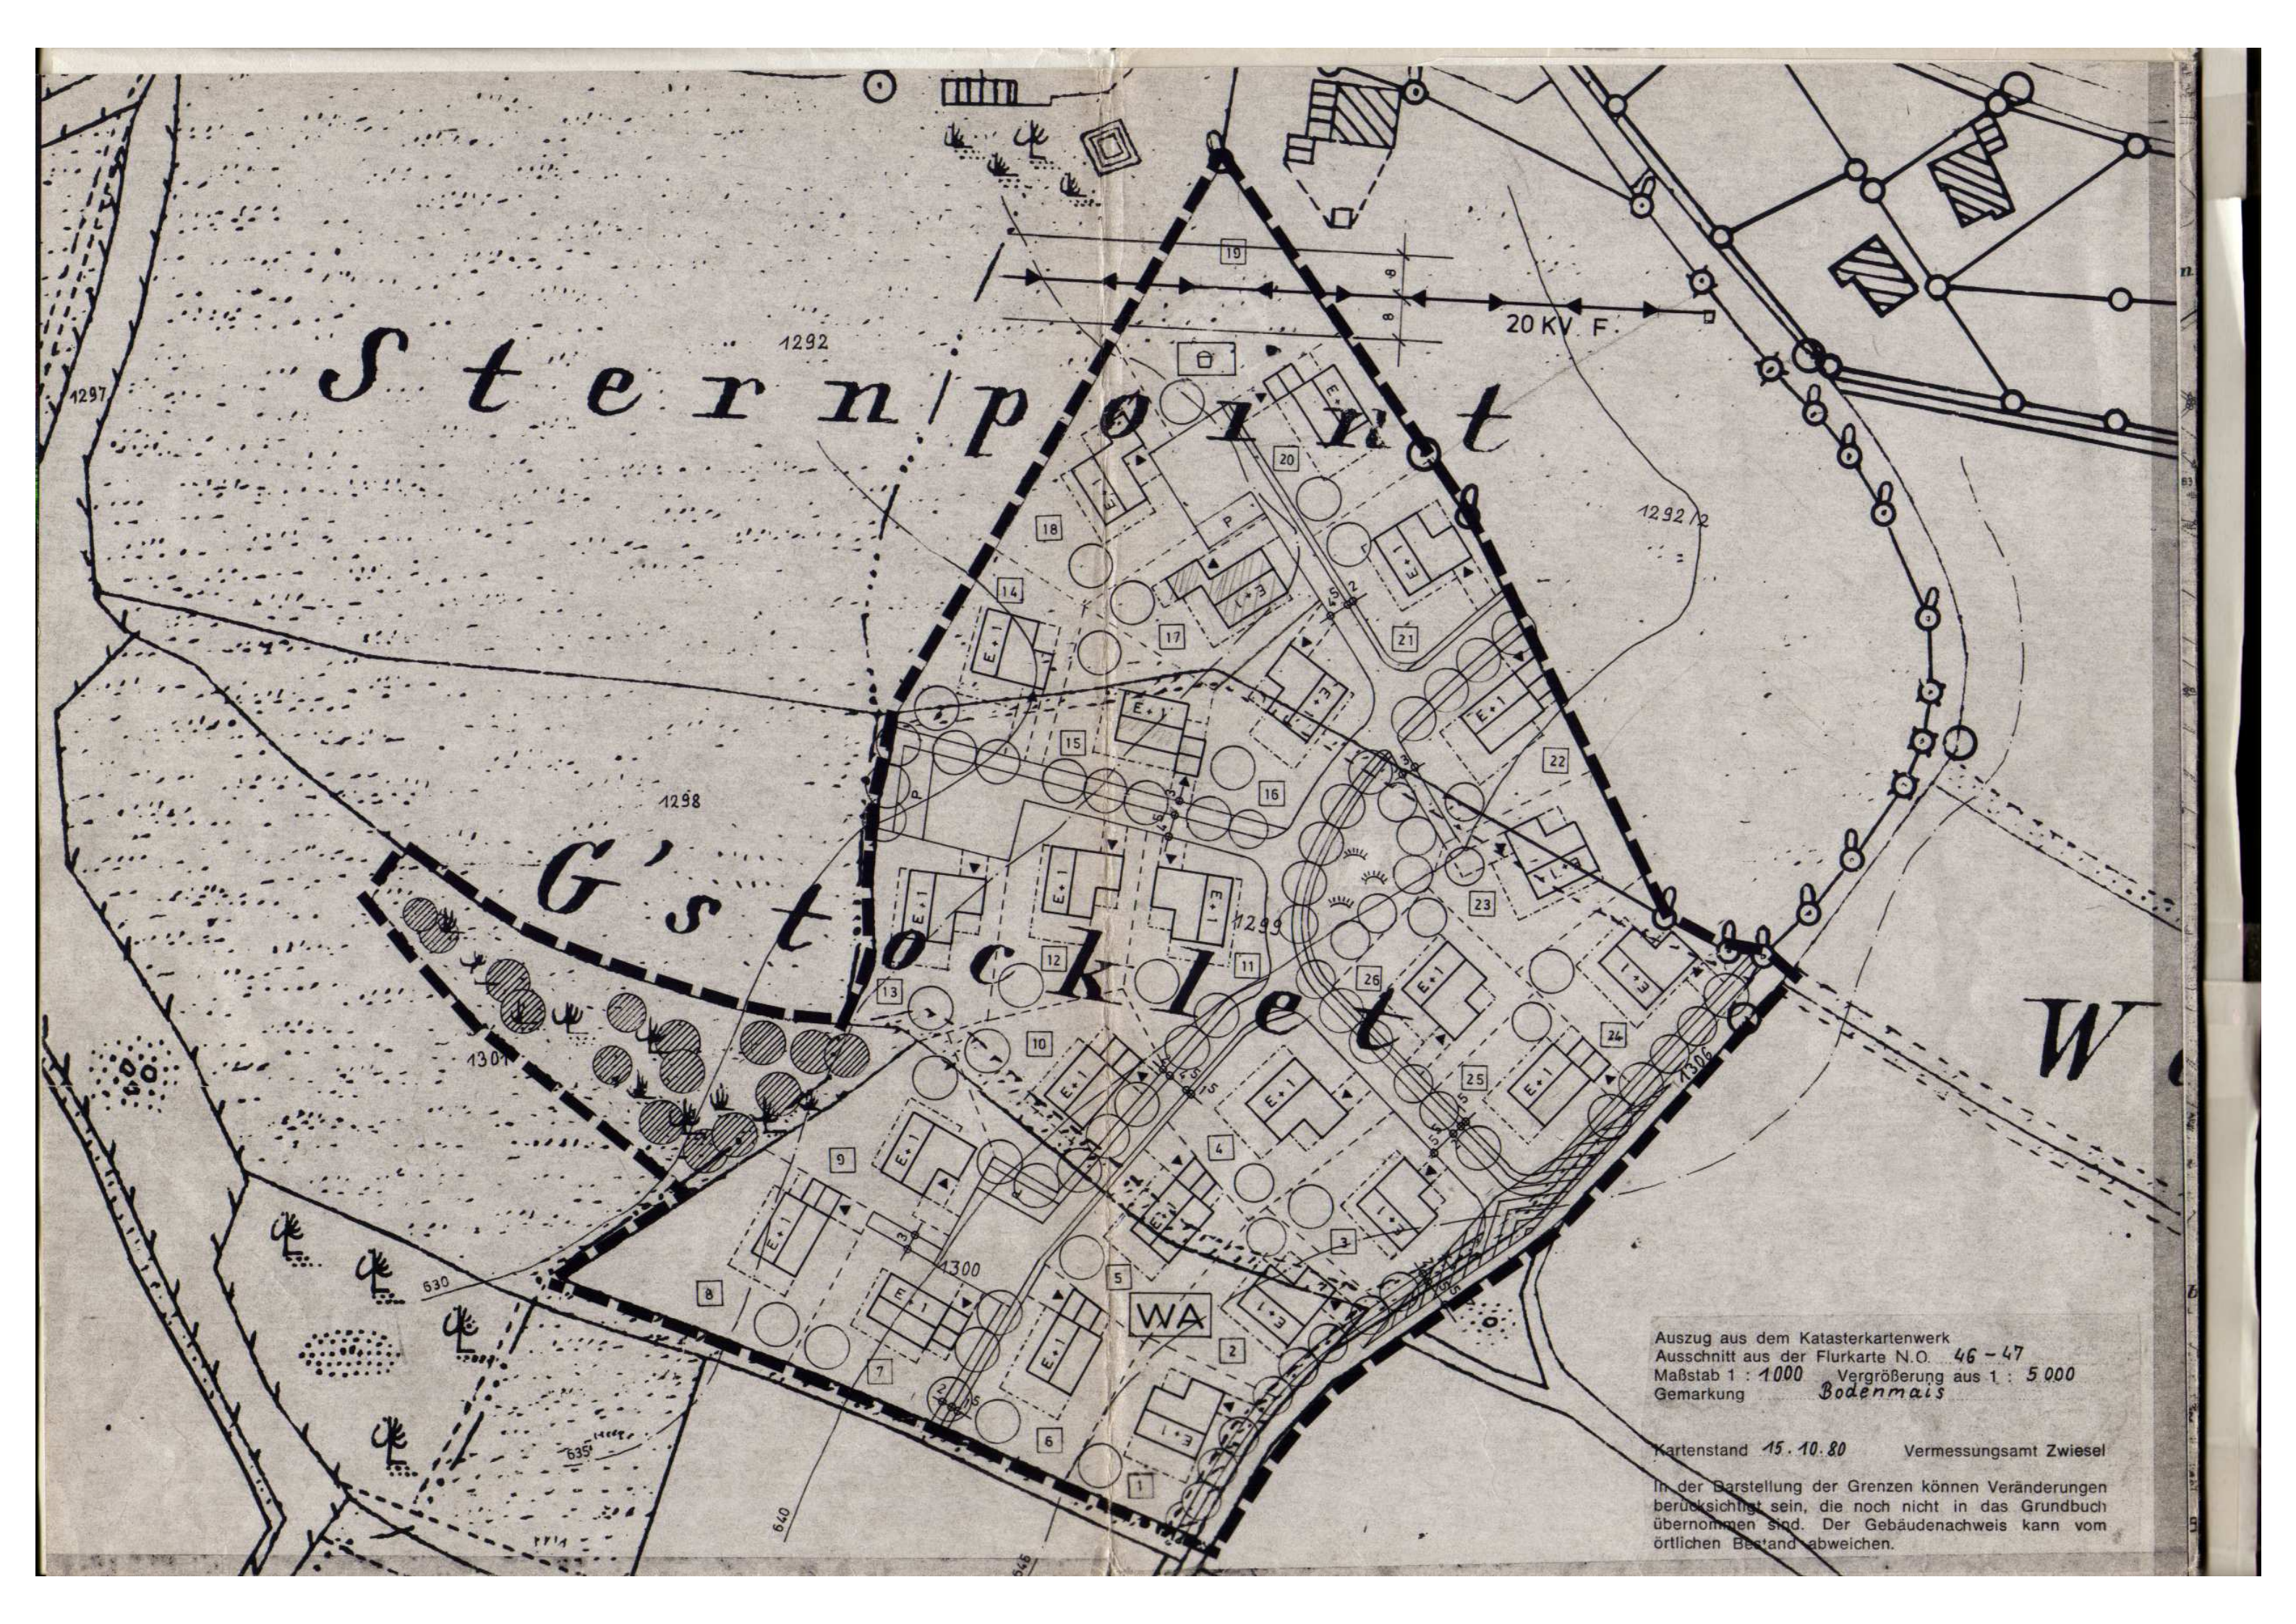
1297

1292

S t e r n p o i n t

1292/2

20 KV F.

A detailed cadastral map of a star-shaped plot. The plot is bounded by a thick dashed line and contains 26 numbered buildings (1-26) arranged in a radial pattern. Each building is labeled with 'E.1'. A central area is labeled 'WA'. The plot is surrounded by fields, some with trees, and utility lines. A 20 KV power line is shown with arrows and the label '20 KV F.'. The map includes various symbols for trees, buildings, and utility poles. The plot is situated near a road and a railway line.

1298

G's t o c k l e t

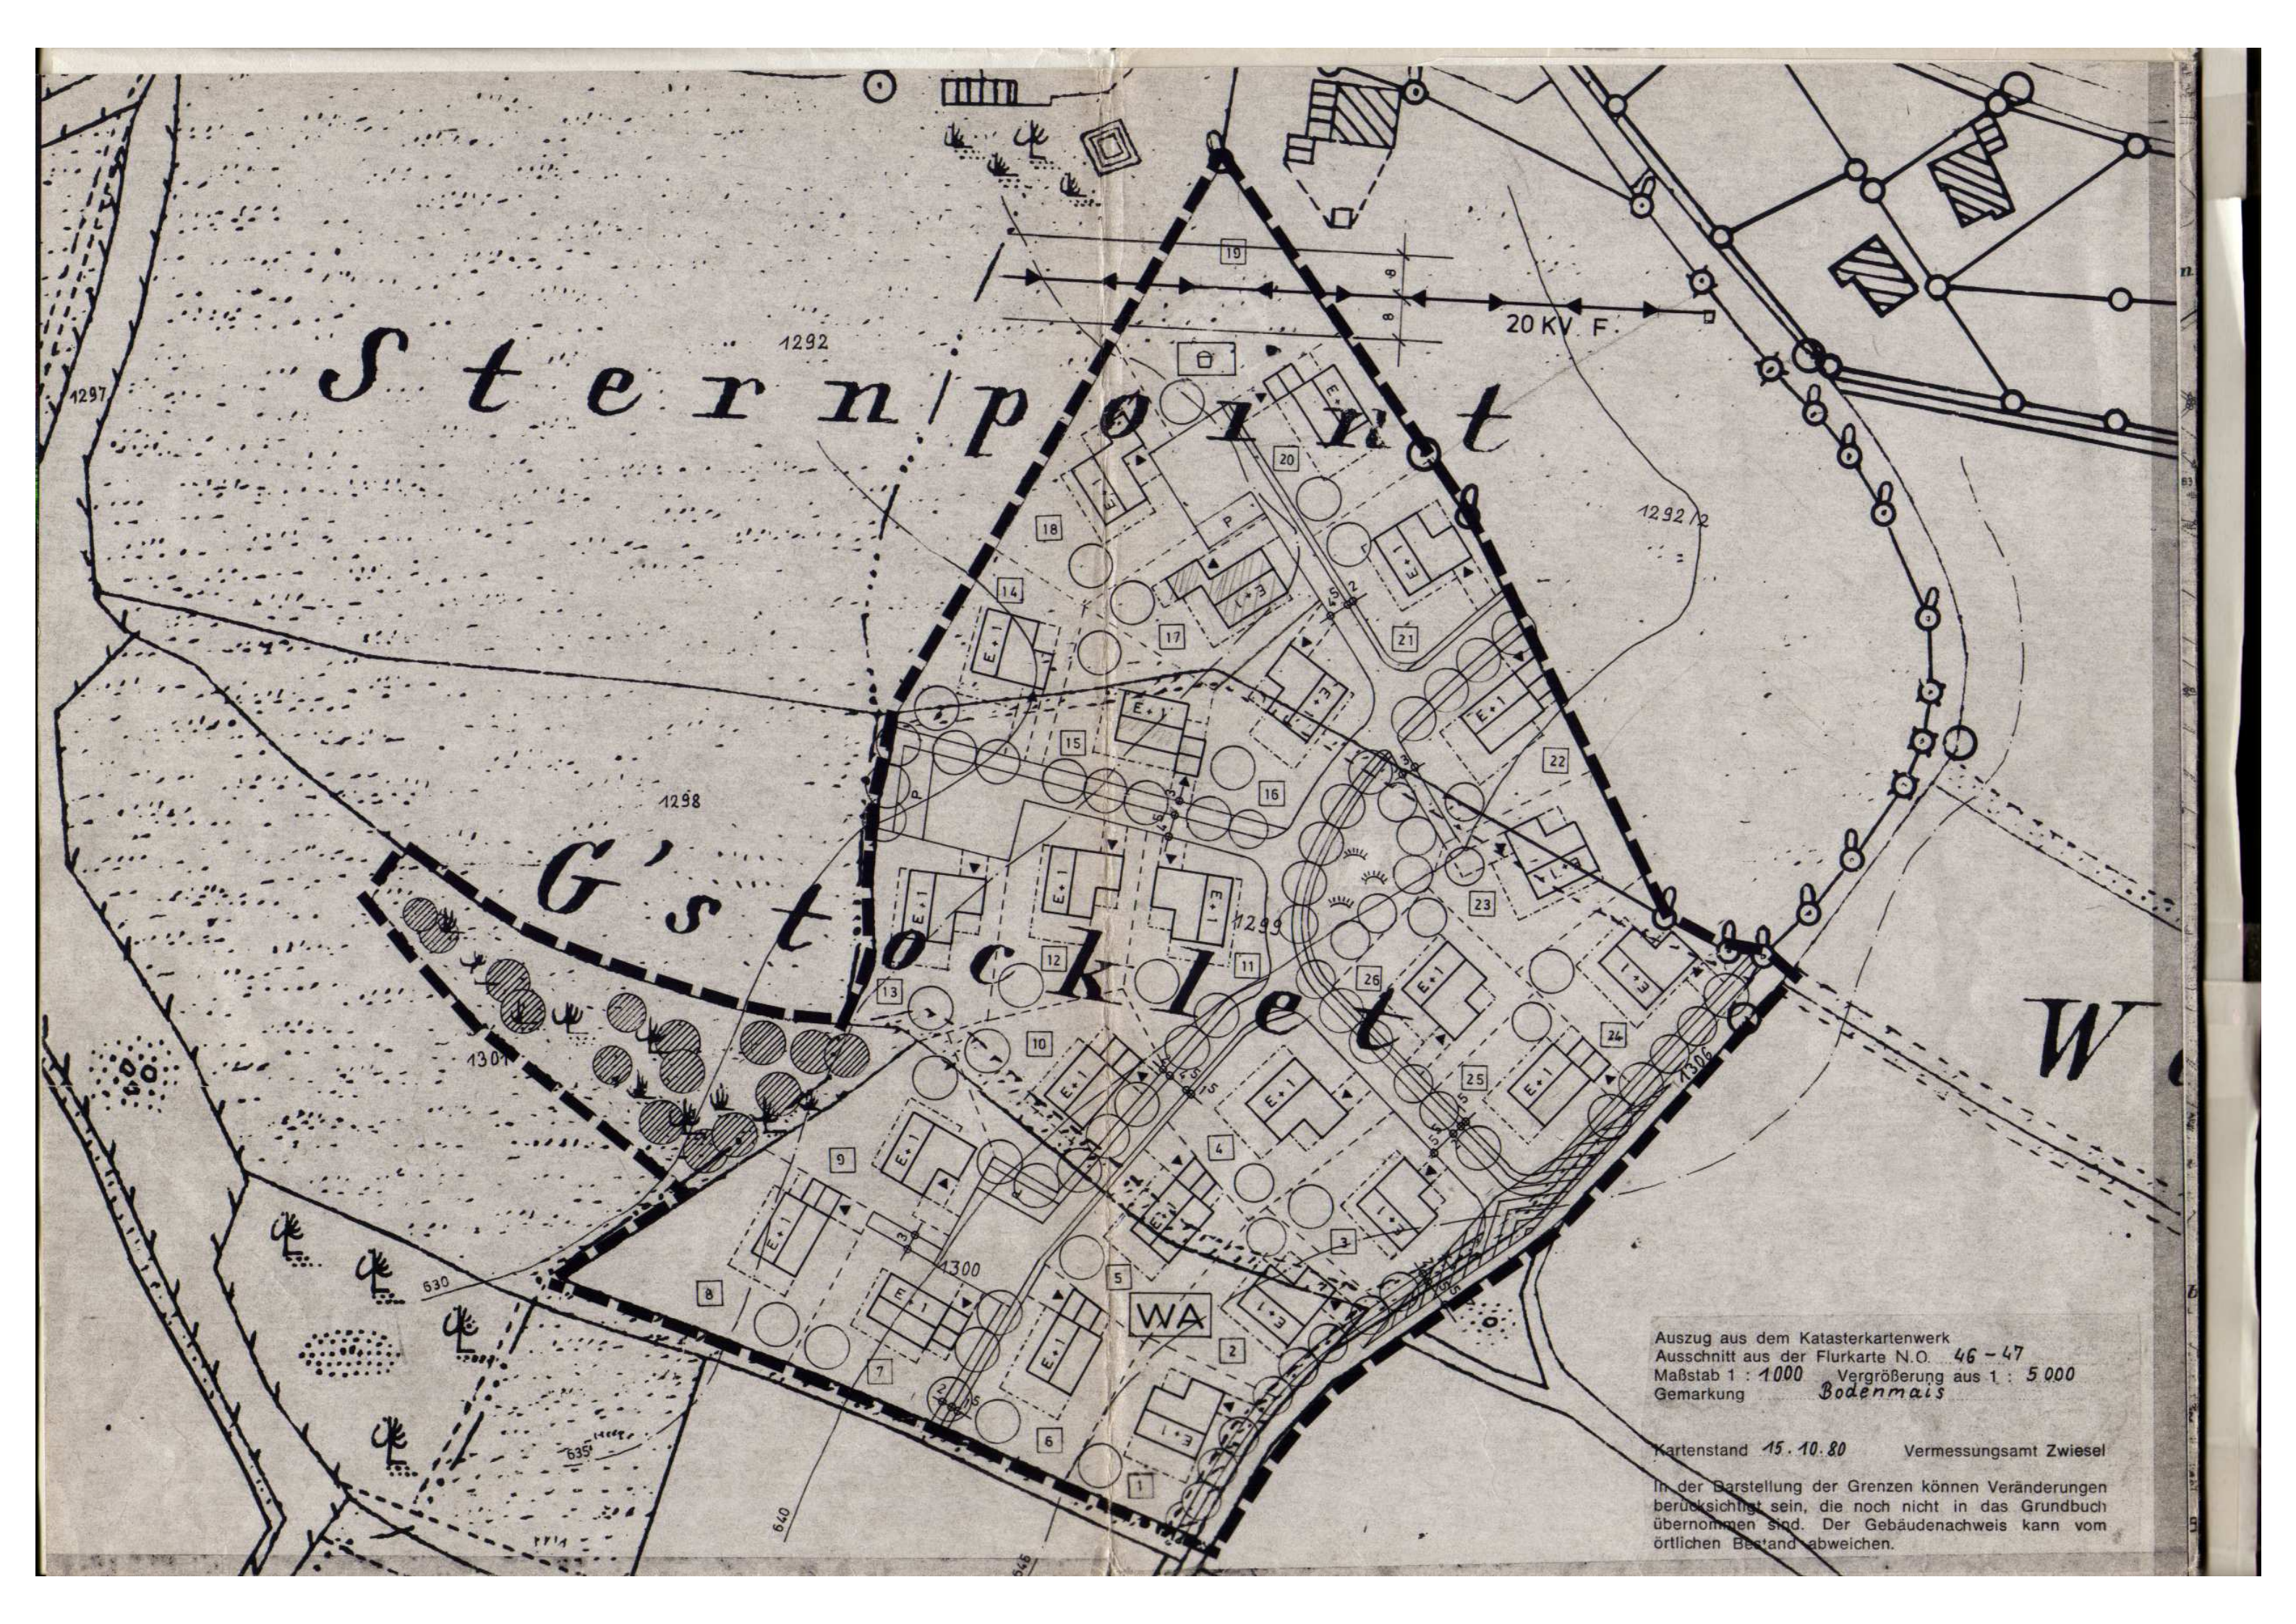
1299

1300

1301

1306

W

A detailed cadastral map of a star-shaped plot. The plot is bounded by a thick dashed line and contains 26 numbered buildings (1-26) arranged in a radial pattern. Each building is labeled with 'E.1'. A central area is labeled 'WA'. The plot is surrounded by fields, some with trees, and utility lines. A 20 KV power line is shown with arrows and the label '20 KV F.'. The map includes various symbols for trees, buildings, and utility poles. The plot is situated near a road and a railway line.

Auszug aus dem Katasterkartenwerk  
Ausschnitt aus der Flurkarte N.O. 46-47  
Maßstab 1 : 1000 Vergrößerung aus 1 : 5000  
Gemarkung Bodenmais

Kartenstand 15.10.80 Vermessungsamt Zwiesel

In der Darstellung der Grenzen können Veränderungen berücksichtigt sein, die noch nicht in das Grundbuch übernommen sind. Der Gebäudenachweis kann vom örtlichen Bestand abweichen.