


# BEBAUUNGSPLAN ST. JOHANN I

M 1:1000

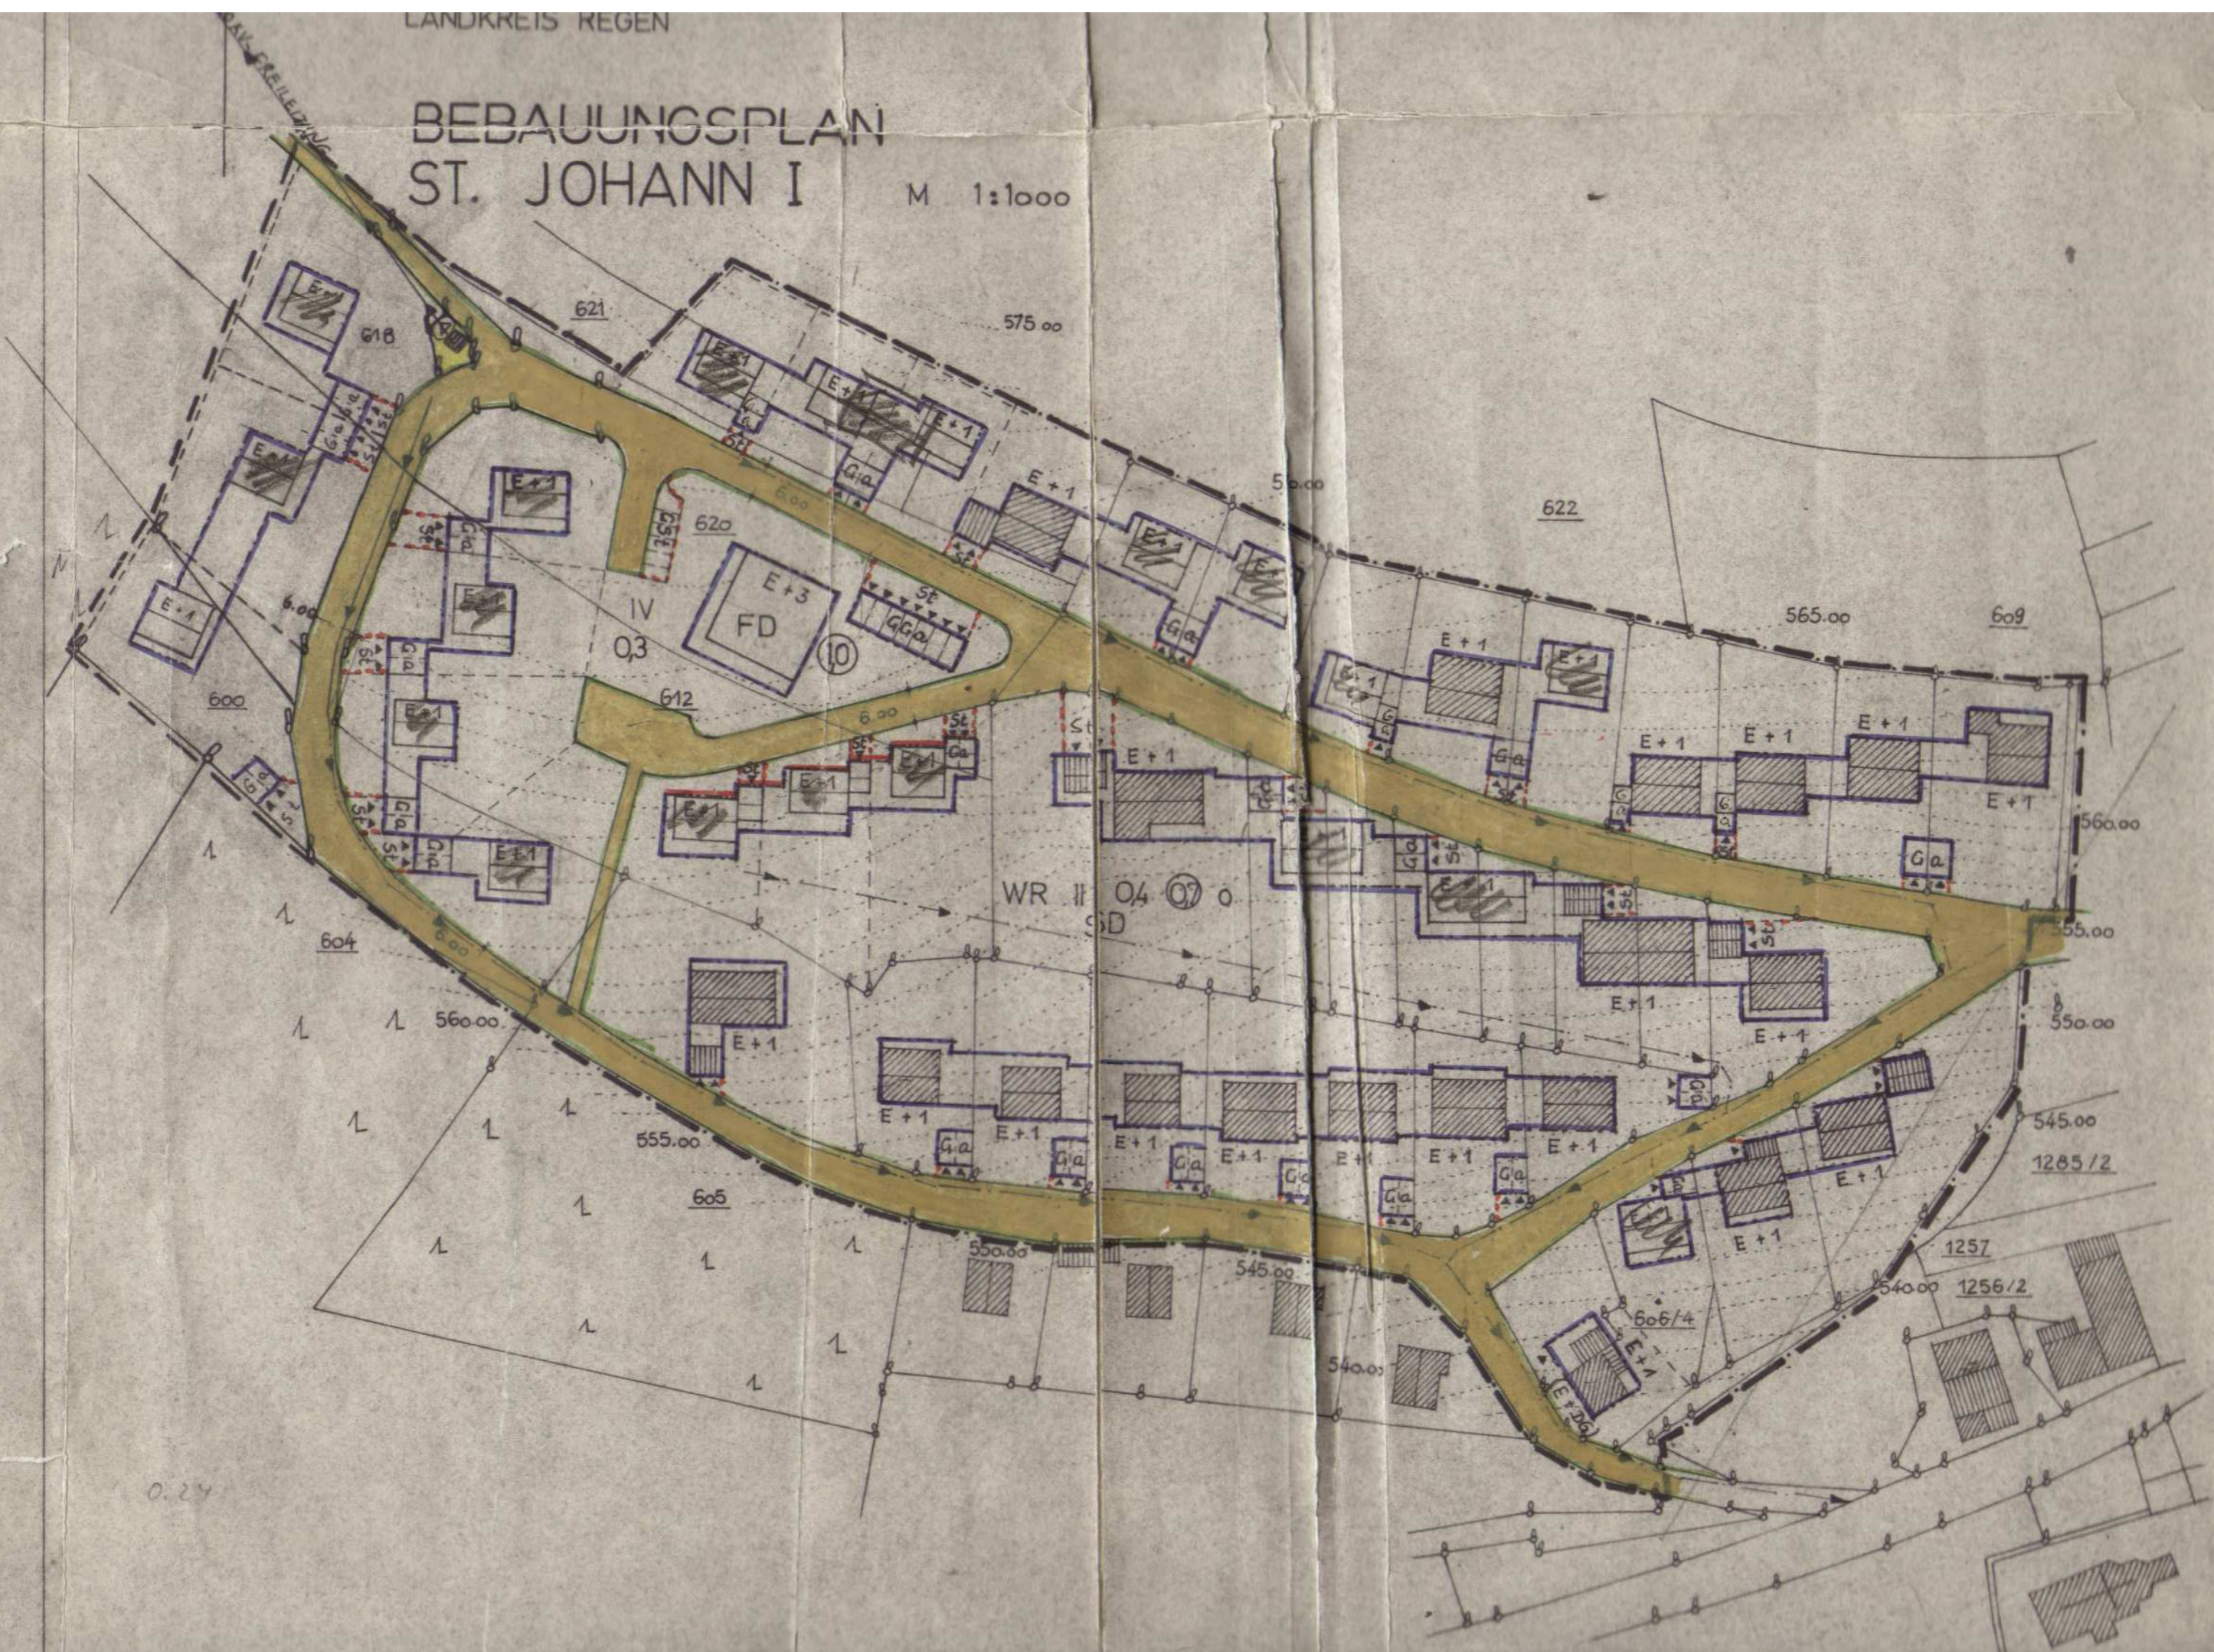

0.24