


Bebauungsplan
 Stadelgebiet
 Deckblatt Nr. 1
 i.d.F. vom 6.12.1979

WA	II
0.4	0.8
— 0	

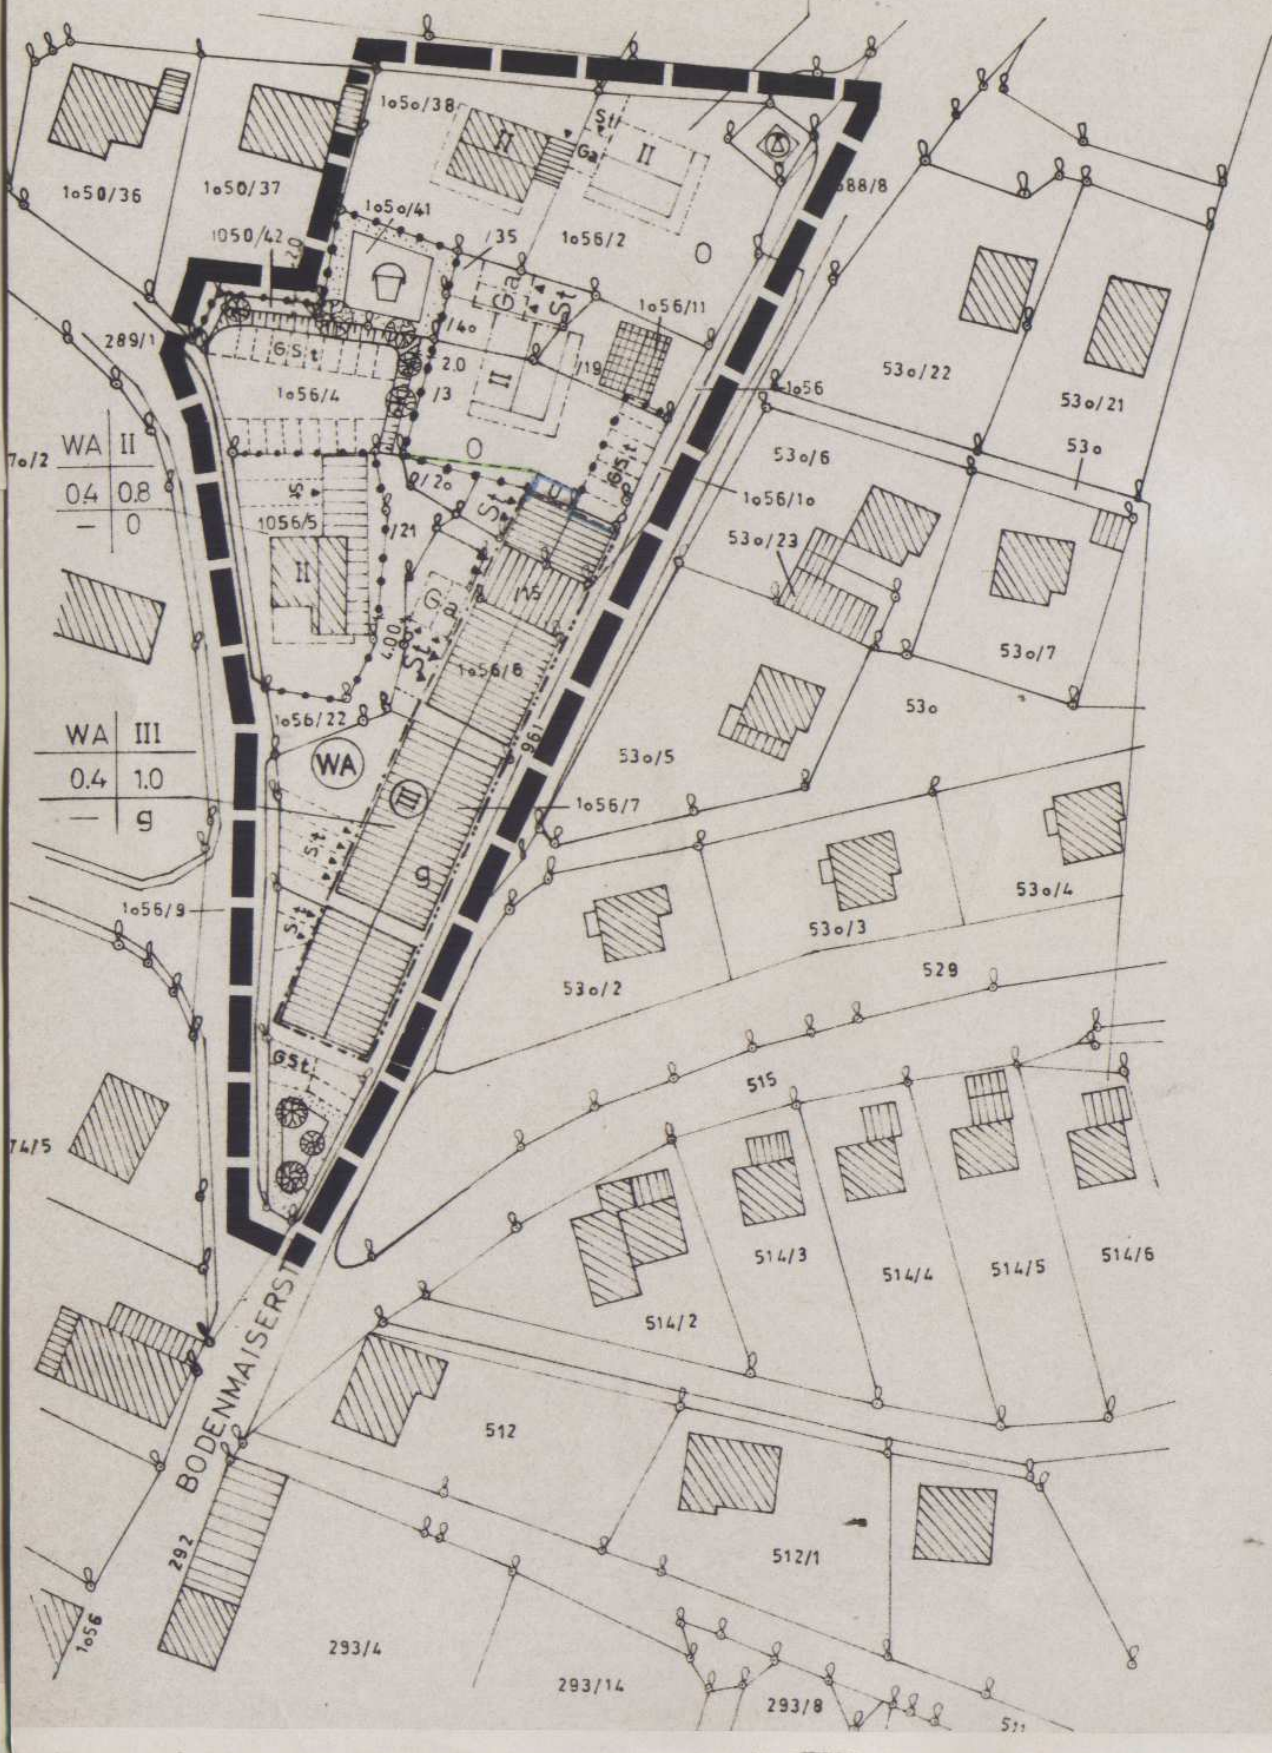

WA	II
0.4	0.8
— 0	

WA	III
0.4	1.0
— 9	

OK. GEHST

