


I. Planzeichnung

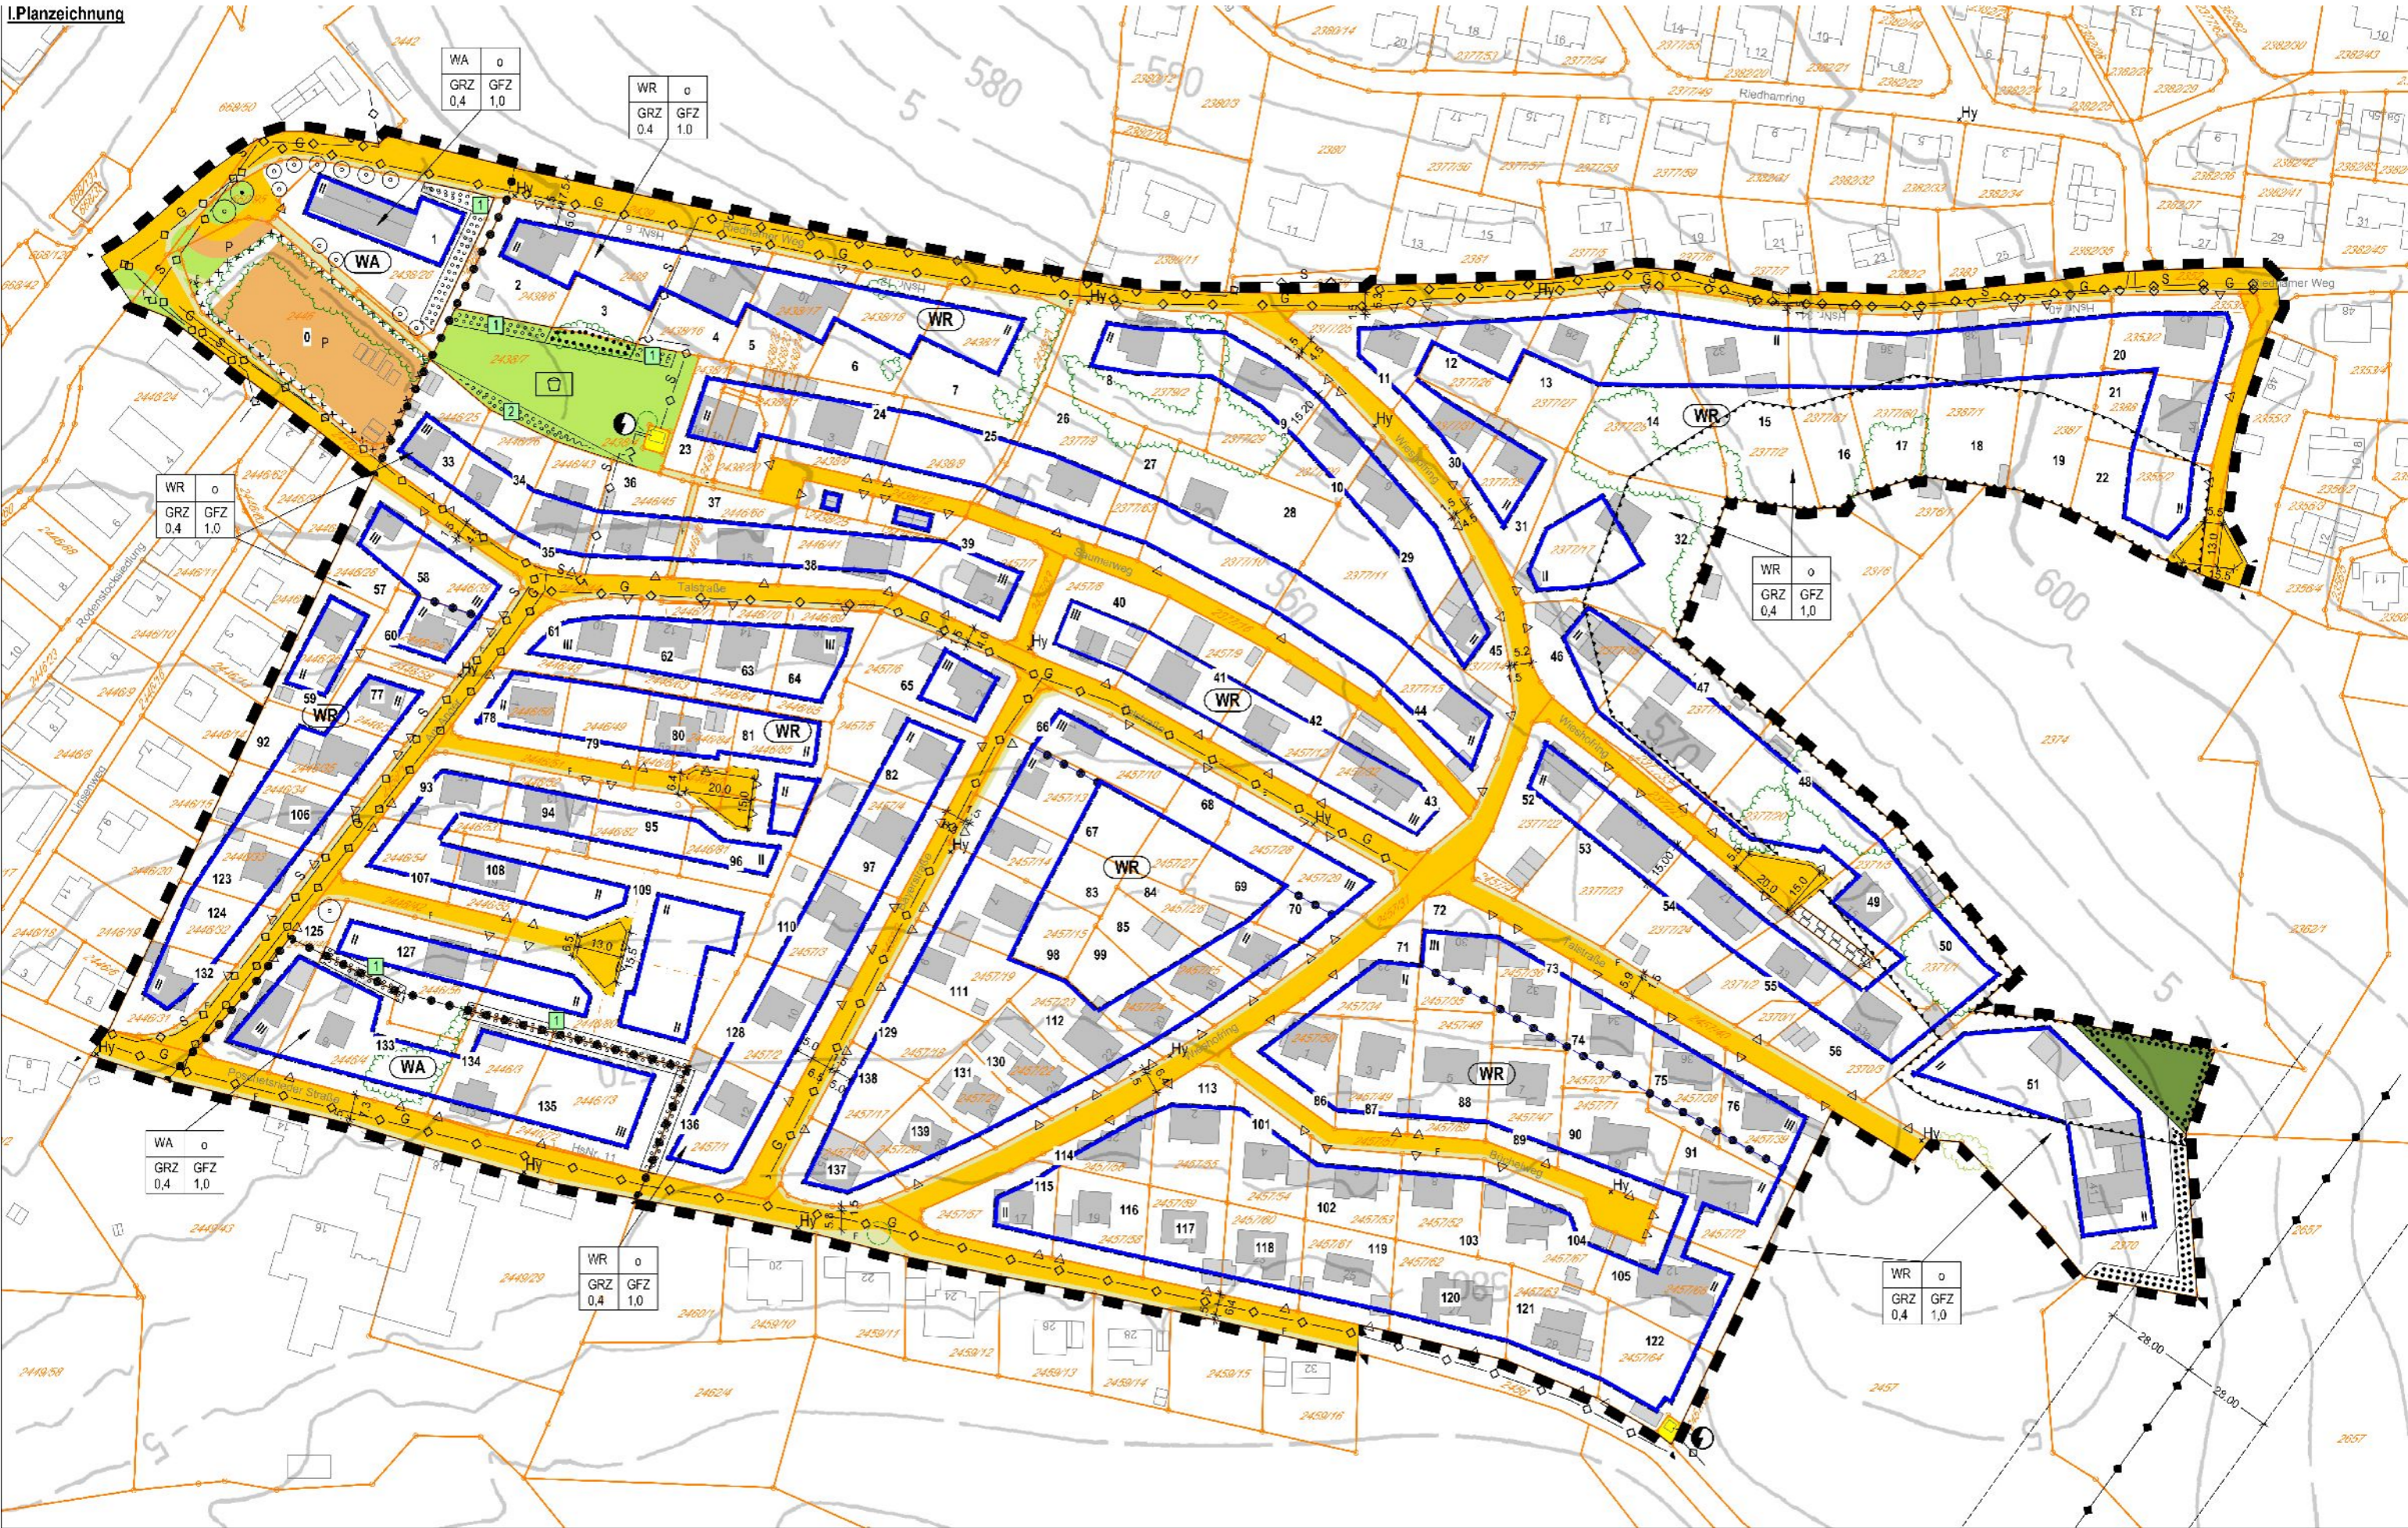

WA	o
GRZ	GFZ
0,4	1,0

WR	o
GRZ	GFZ
0,4	1,0

WR	o
GRZ	GFZ
0,4	1,0

WR	o
GRZ	GFZ
0,4	1,0

WA	o
GRZ	GFZ
0,4	1,0

WR	o
GRZ	GFZ
0,4	1,0

WR	o
GRZ	GFZ
0,4	1,0